




NIC - FOR REFERENCE

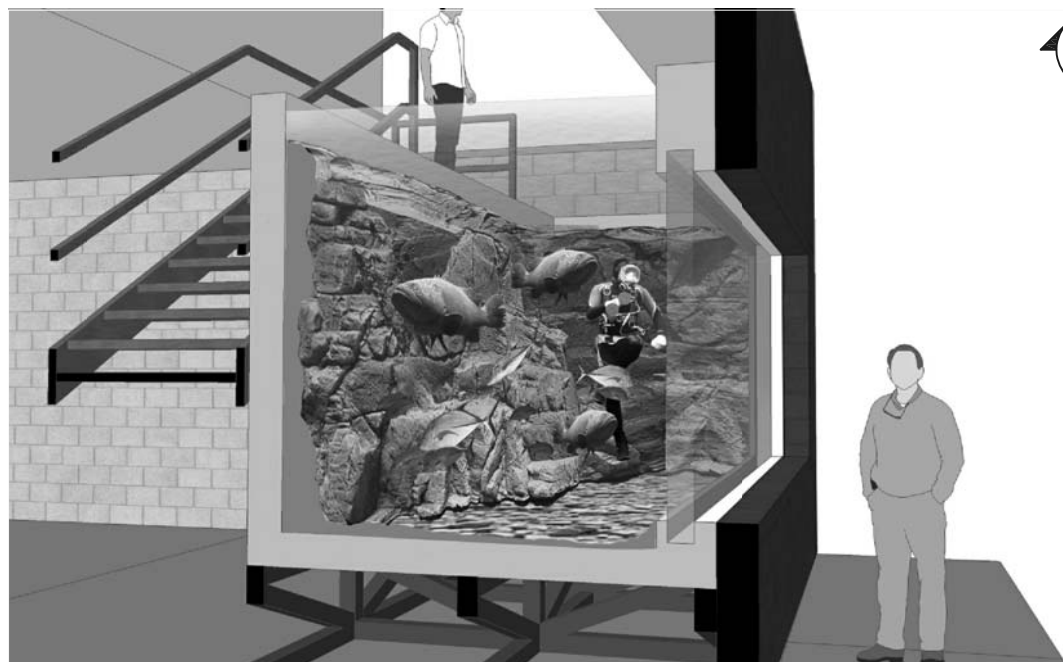


1 SHOWCASE TANK - SECTION PERSPECTIVE
NOT TO SCALE - GRAPHIC DEPICTION ONLY

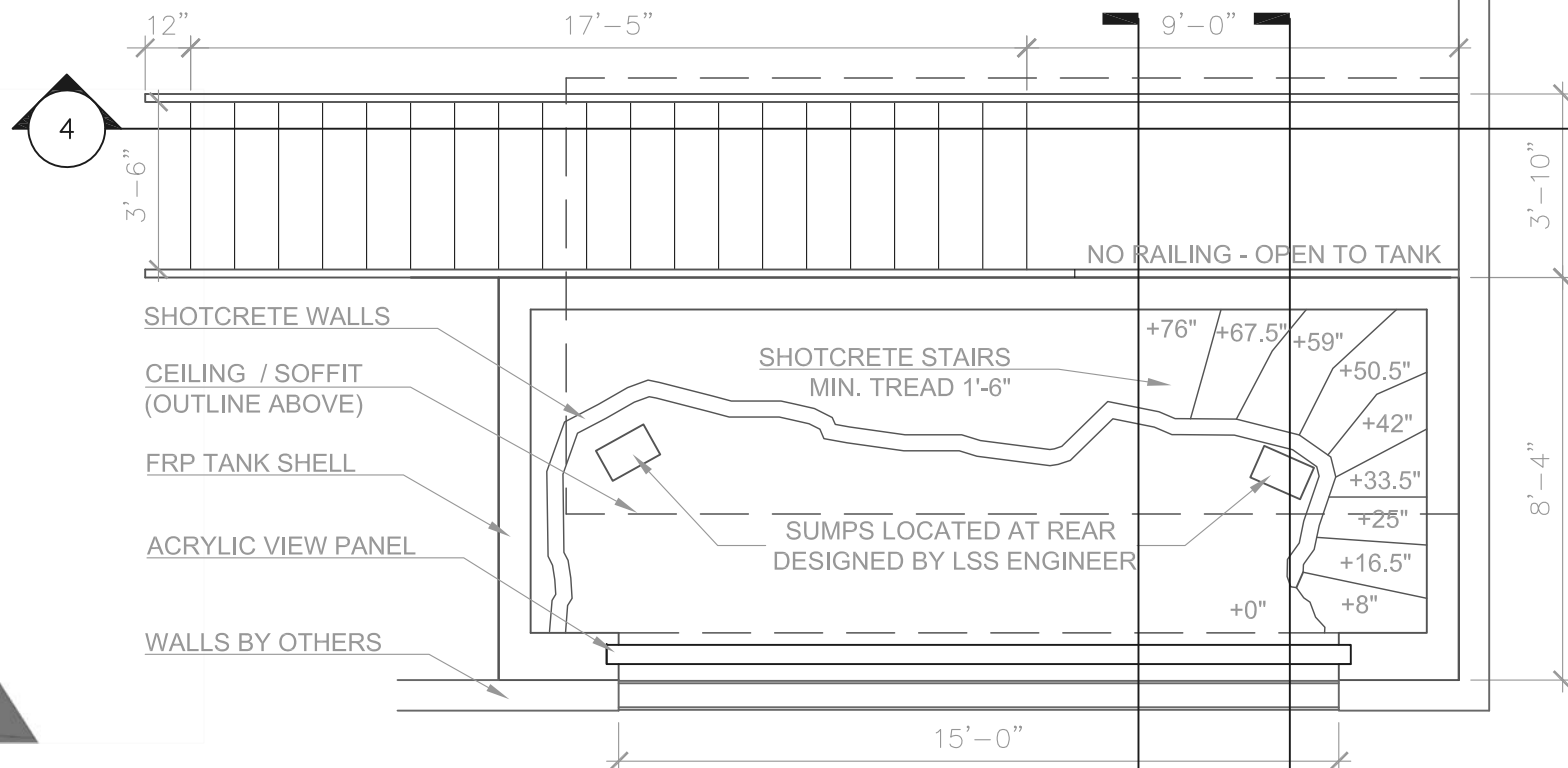

2 SHOWCASE TANK - PLAN
1/4" = 1'-0"

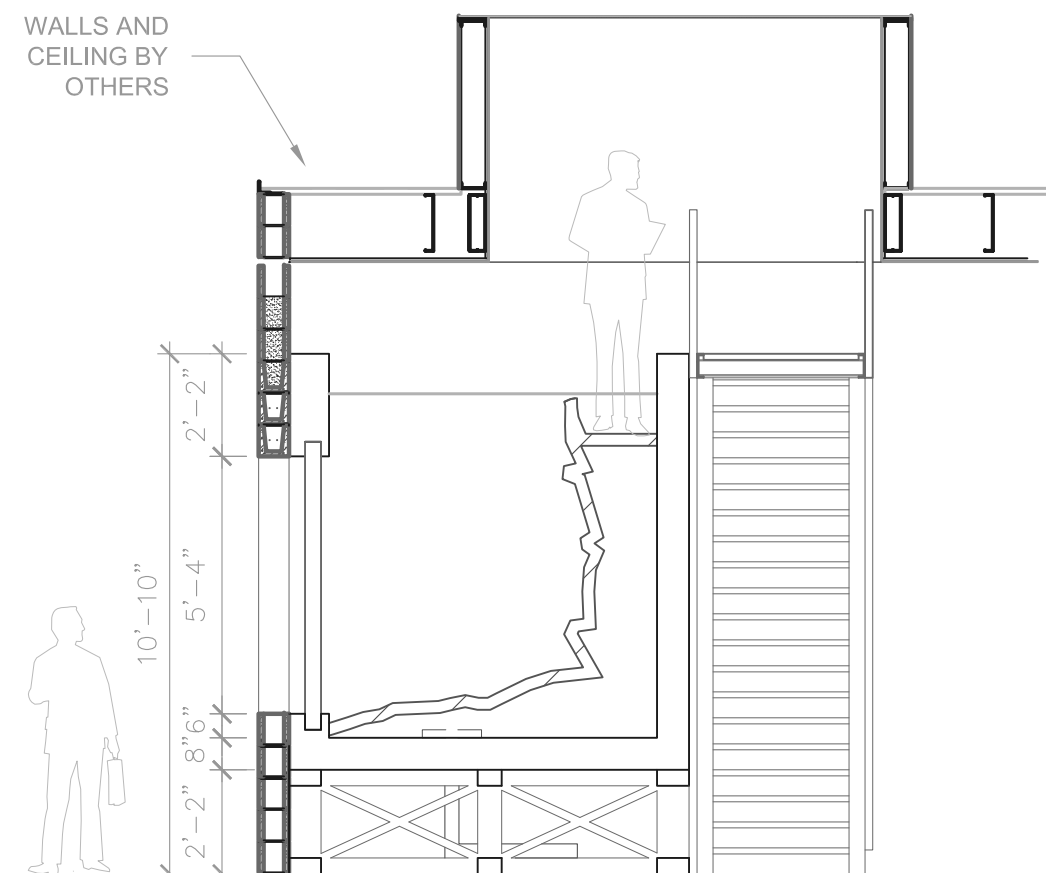

3 SHOWCASE TANK - SECTION
1/4" = 1'-0"

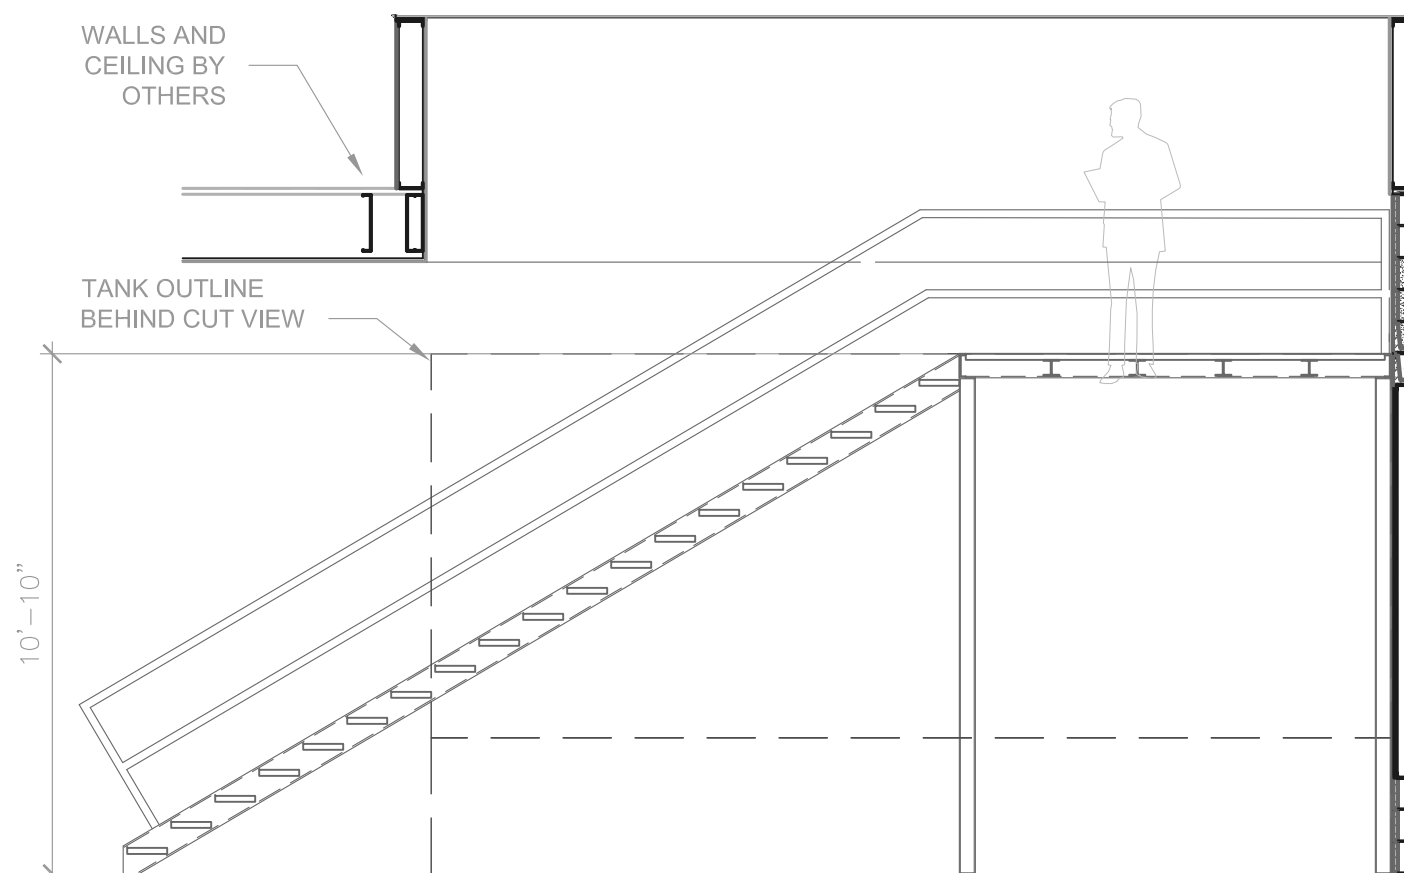

4 STAIR PLATFORM - SECTION
1/4" = 1'-0"



hera
health education + research associates

411 North Tenth Street, Suite 400
Saint Louis, MO 63101
314.289.9202 t. 314.289.6167 f.
www.herainc.com

Project Title:
COLLABORATIVE RESEARCH FACILITY
PHASE 1 EQUIPMENT

Location:
McLAFFERTY ANNEX


For The:
SOUTHERN ILLINOIS UNIVERSITY
CARBONDALE

Drawn By: MPW
Reviewed By: AKT
JUL. 16, 2014

Sheet Title:
SHOWCASE TANK
PHASE 1 -
PROCUREMENT 2



Sheet No.:
EQ-3

NIC - FOR REFERENCE

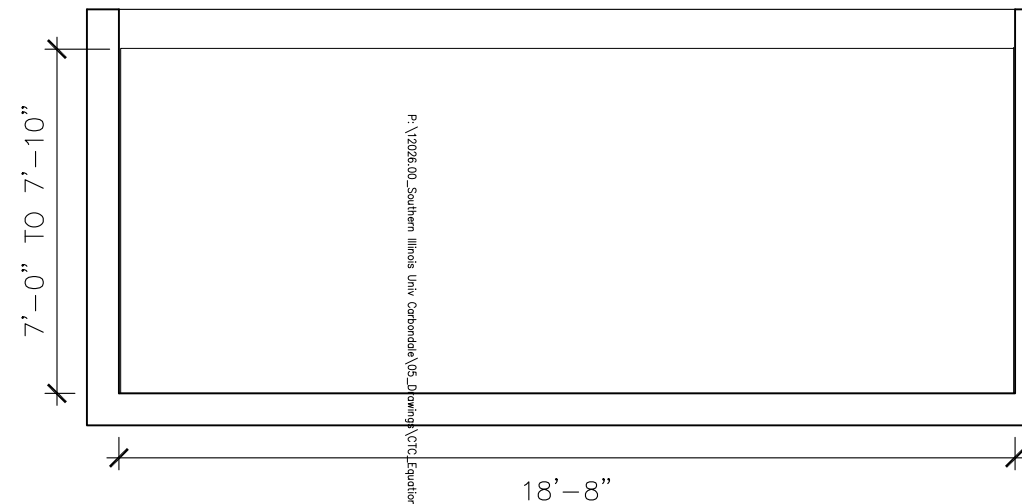


1 SHOWCASE TANK - VIEWING PERSPECTIVE
NOT TO SCALE - GRAPHIC DEPICTION ONLY

2 SHOWCASE TANK - ROCKWORK ELEVATION
SCALE APPROXIMATED TO 1/4" = 1'-0"

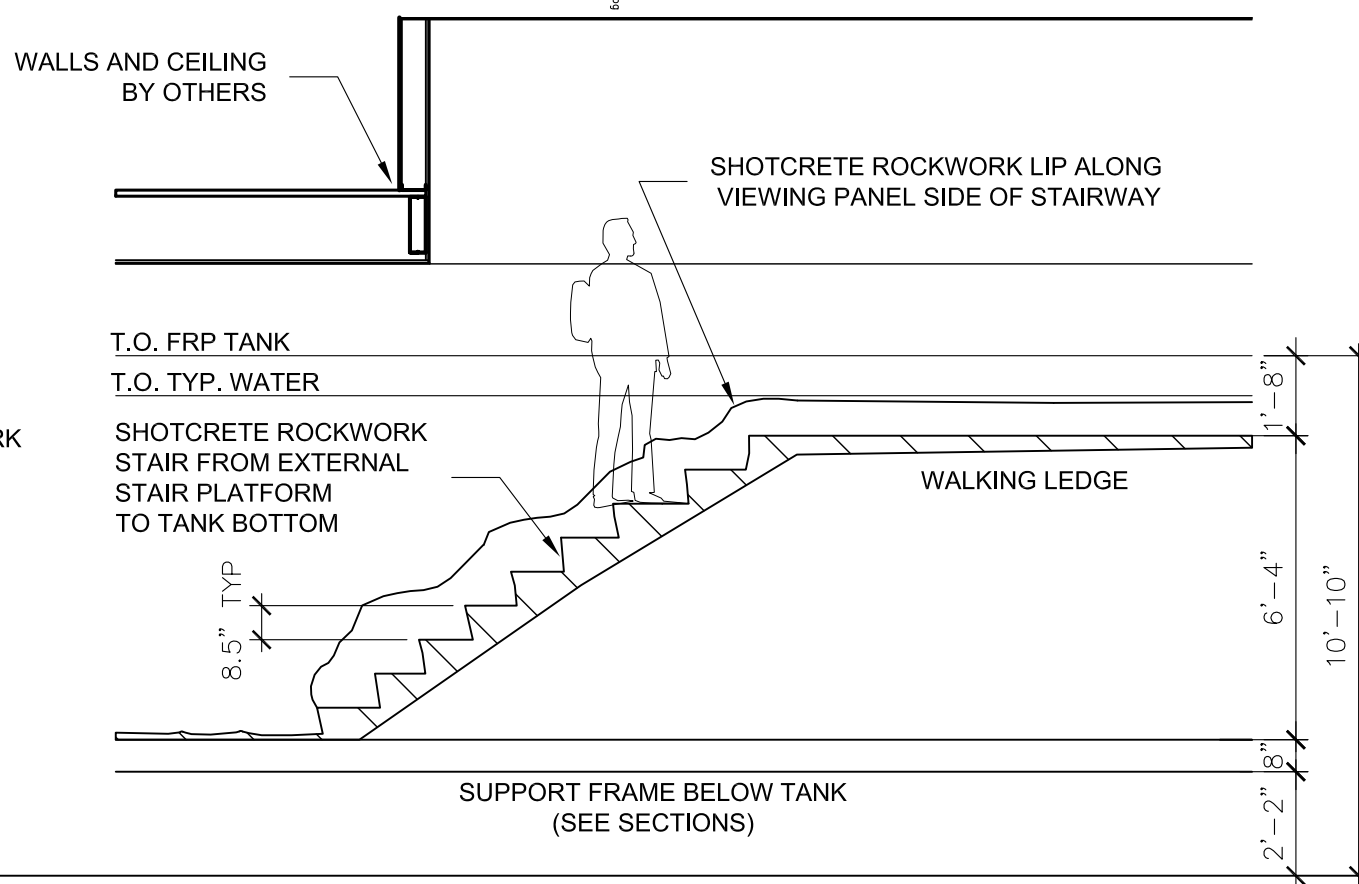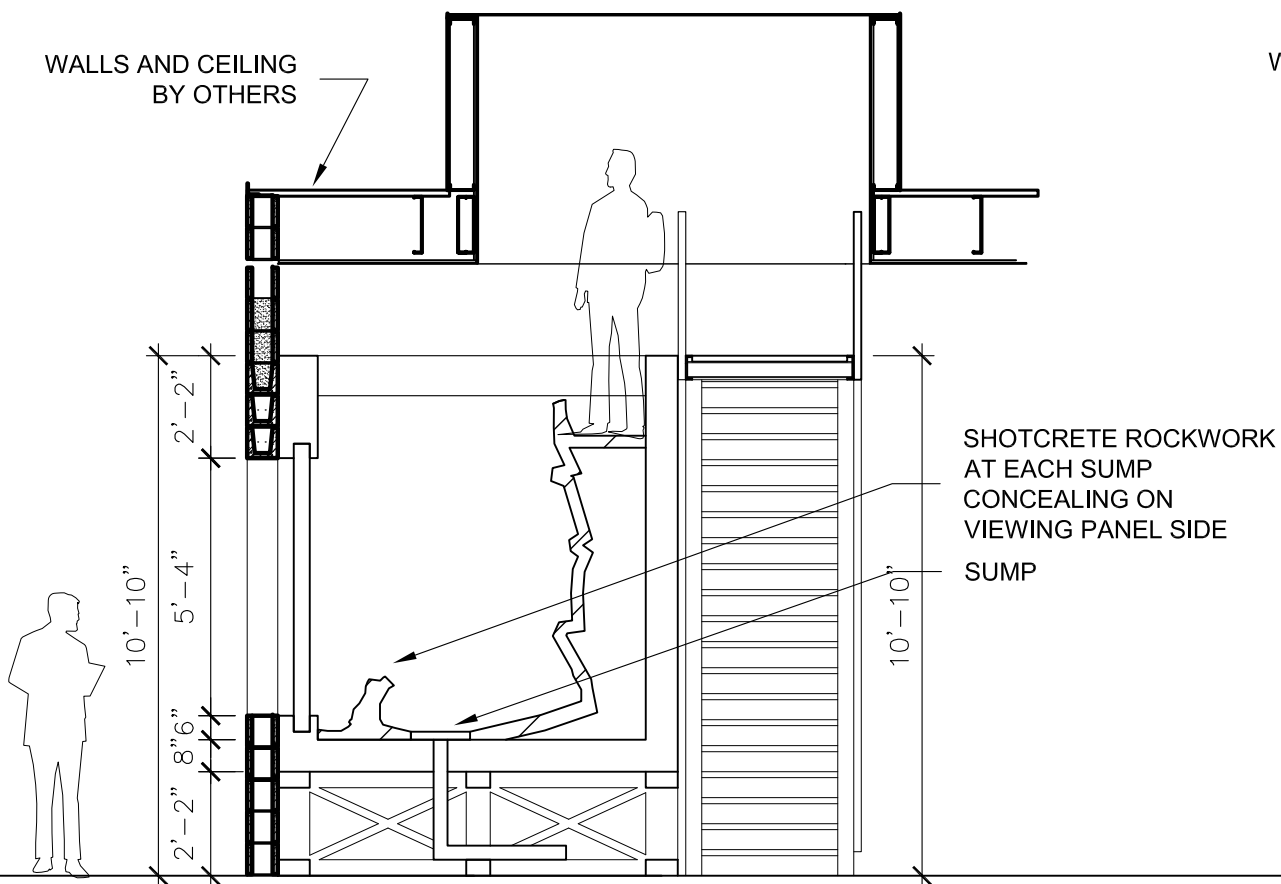

3 SHOWCASE TANK - SUMP SECTION
1/4" = 1'-0"

4 STAIR SECTION - UNROLLED VIEW
1/4" = 1'-0"

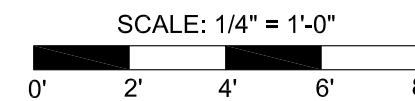

hera
health education + research associates

411 North Tenth Street, Suite 400
Saint Louis, MO 63101
314.289.9202 t. 314.289.6167 f.
www.herainc.com

Project Title:
COLLABORATIVE RESEARCH FACILITY
PHASE I EQUIPMENT

Location:
McLAFFERTY ANNEX

For The:
SOUTHERN ILLINOIS UNIVERSITY
CARBONDALE

Drawn By: MPW

Reviewed By: AKT

JUL. 16, 2014

Sheet Title:
SHOWCASE TANK
PHASE I -
PROCUREMENT 2

Sheet No.:
EQ-4